





Furnishing plan

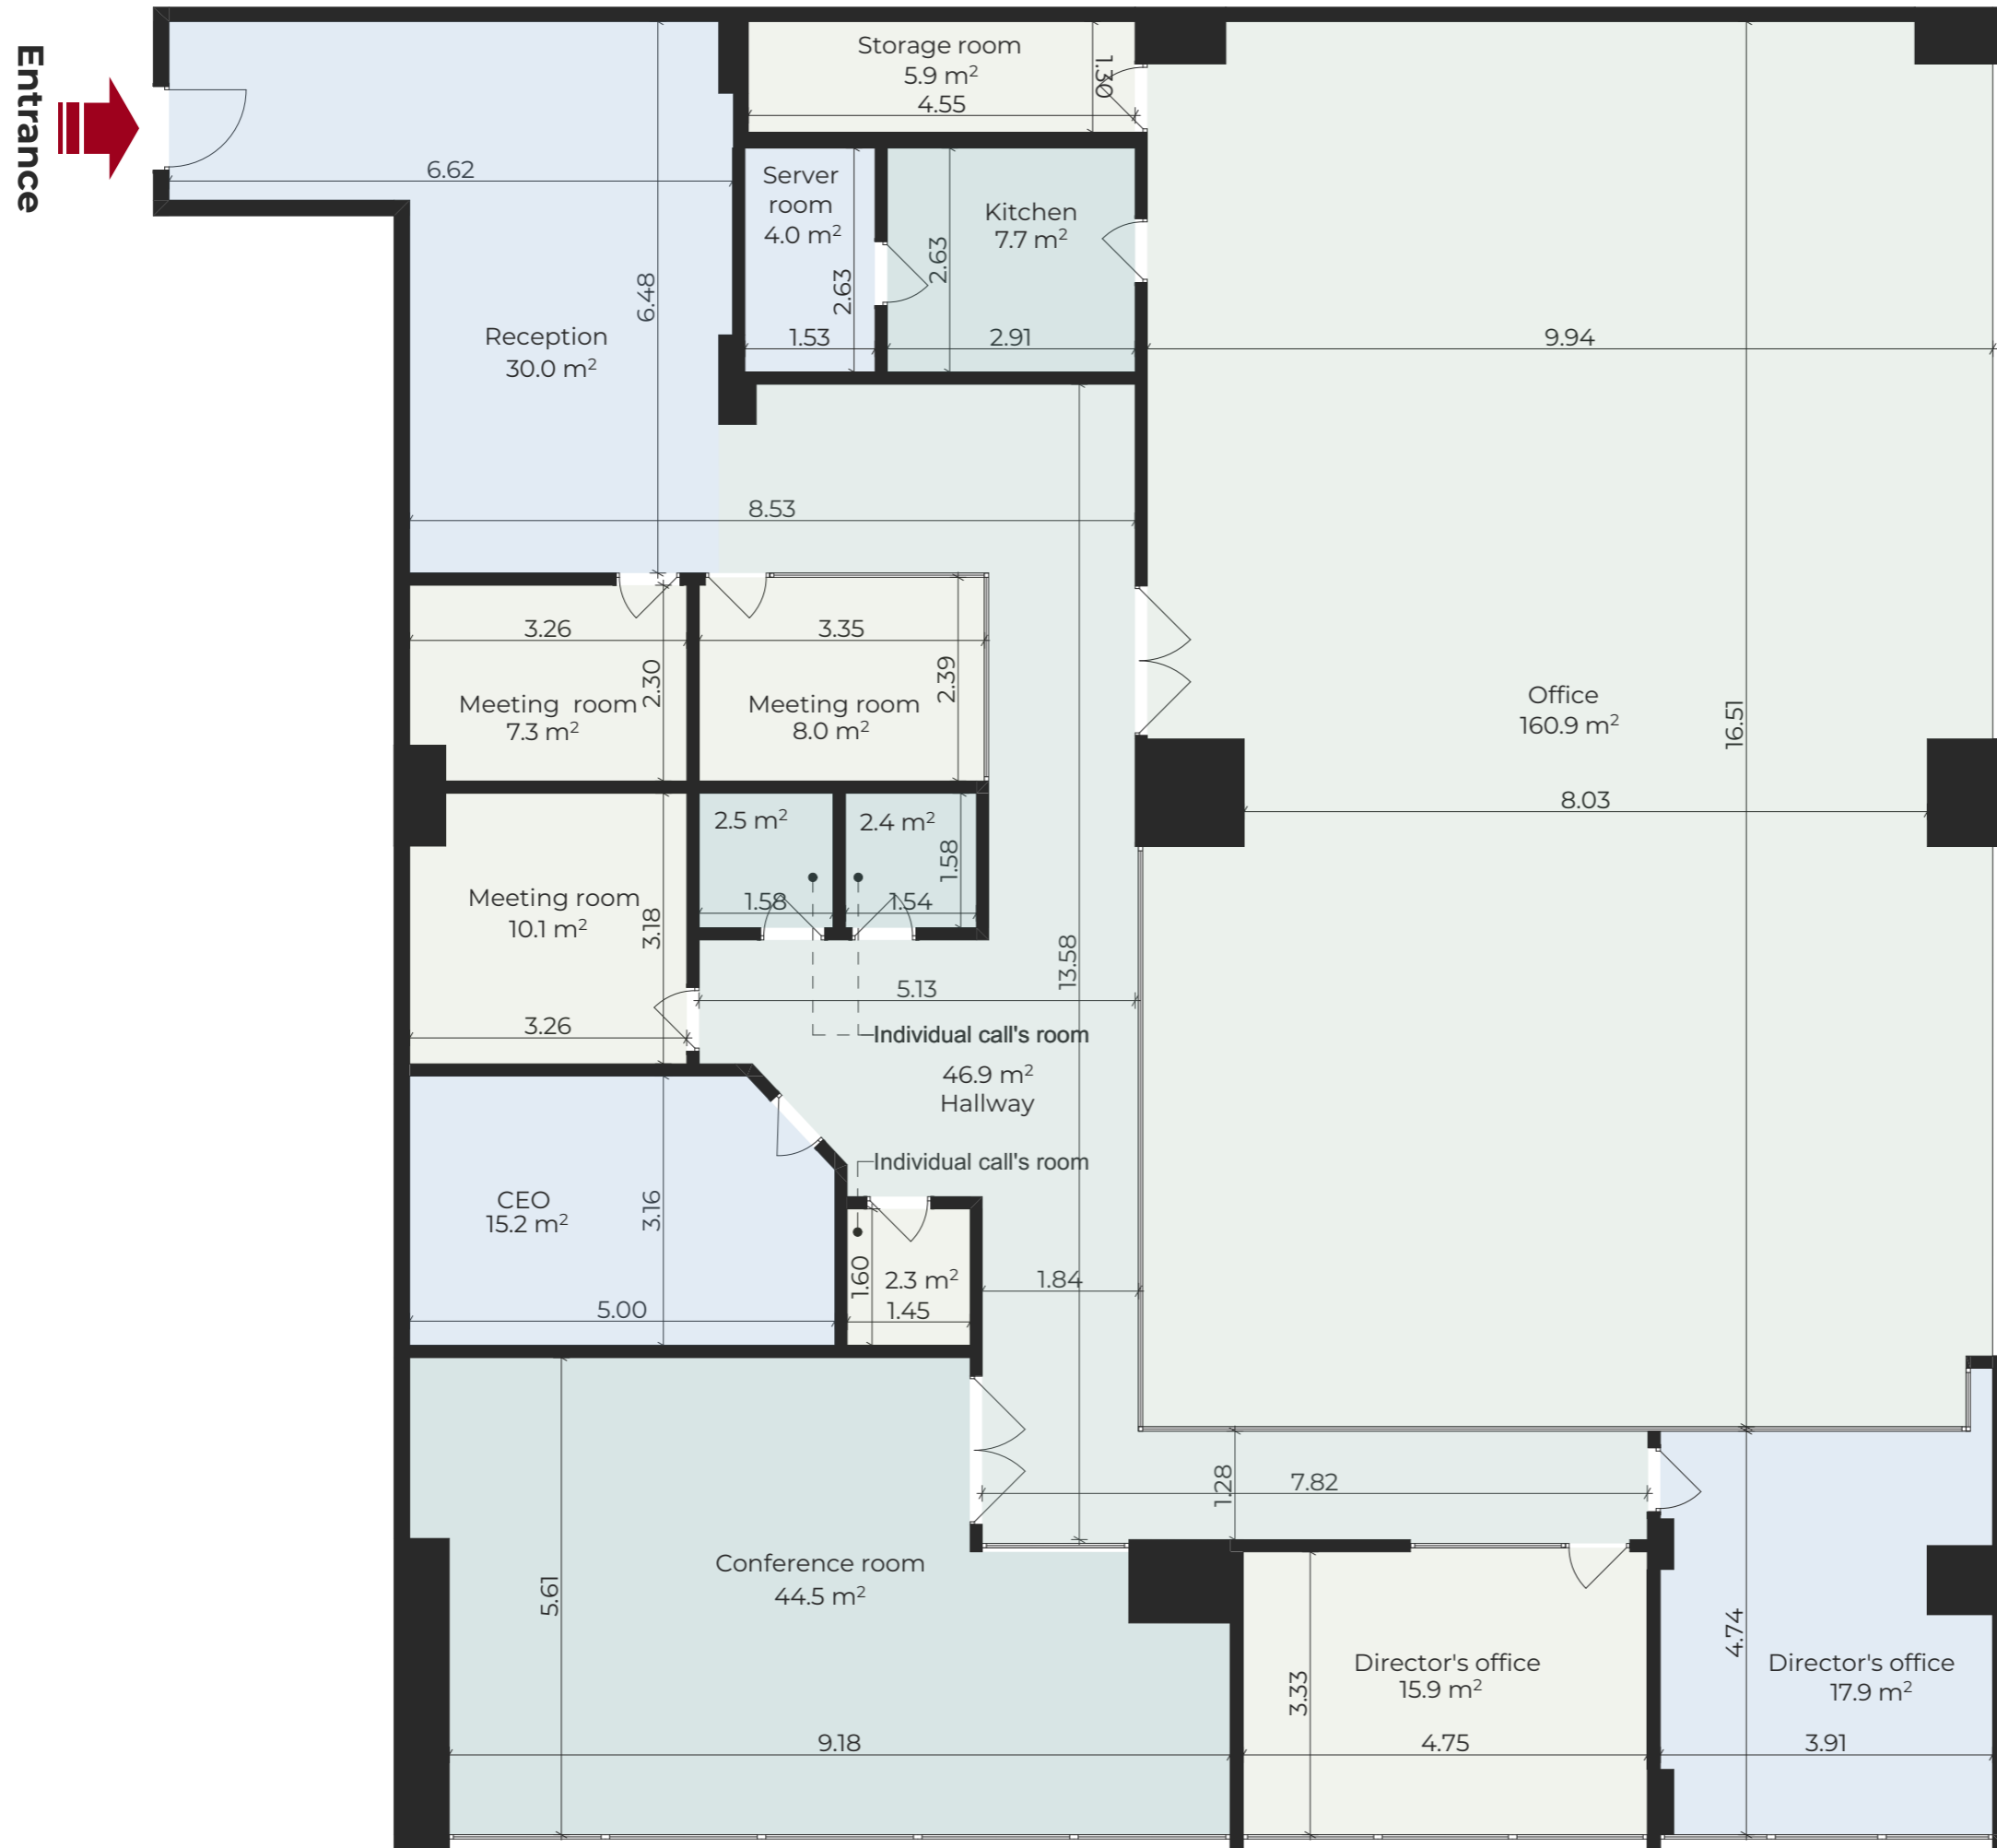


Zoning and measurement plan



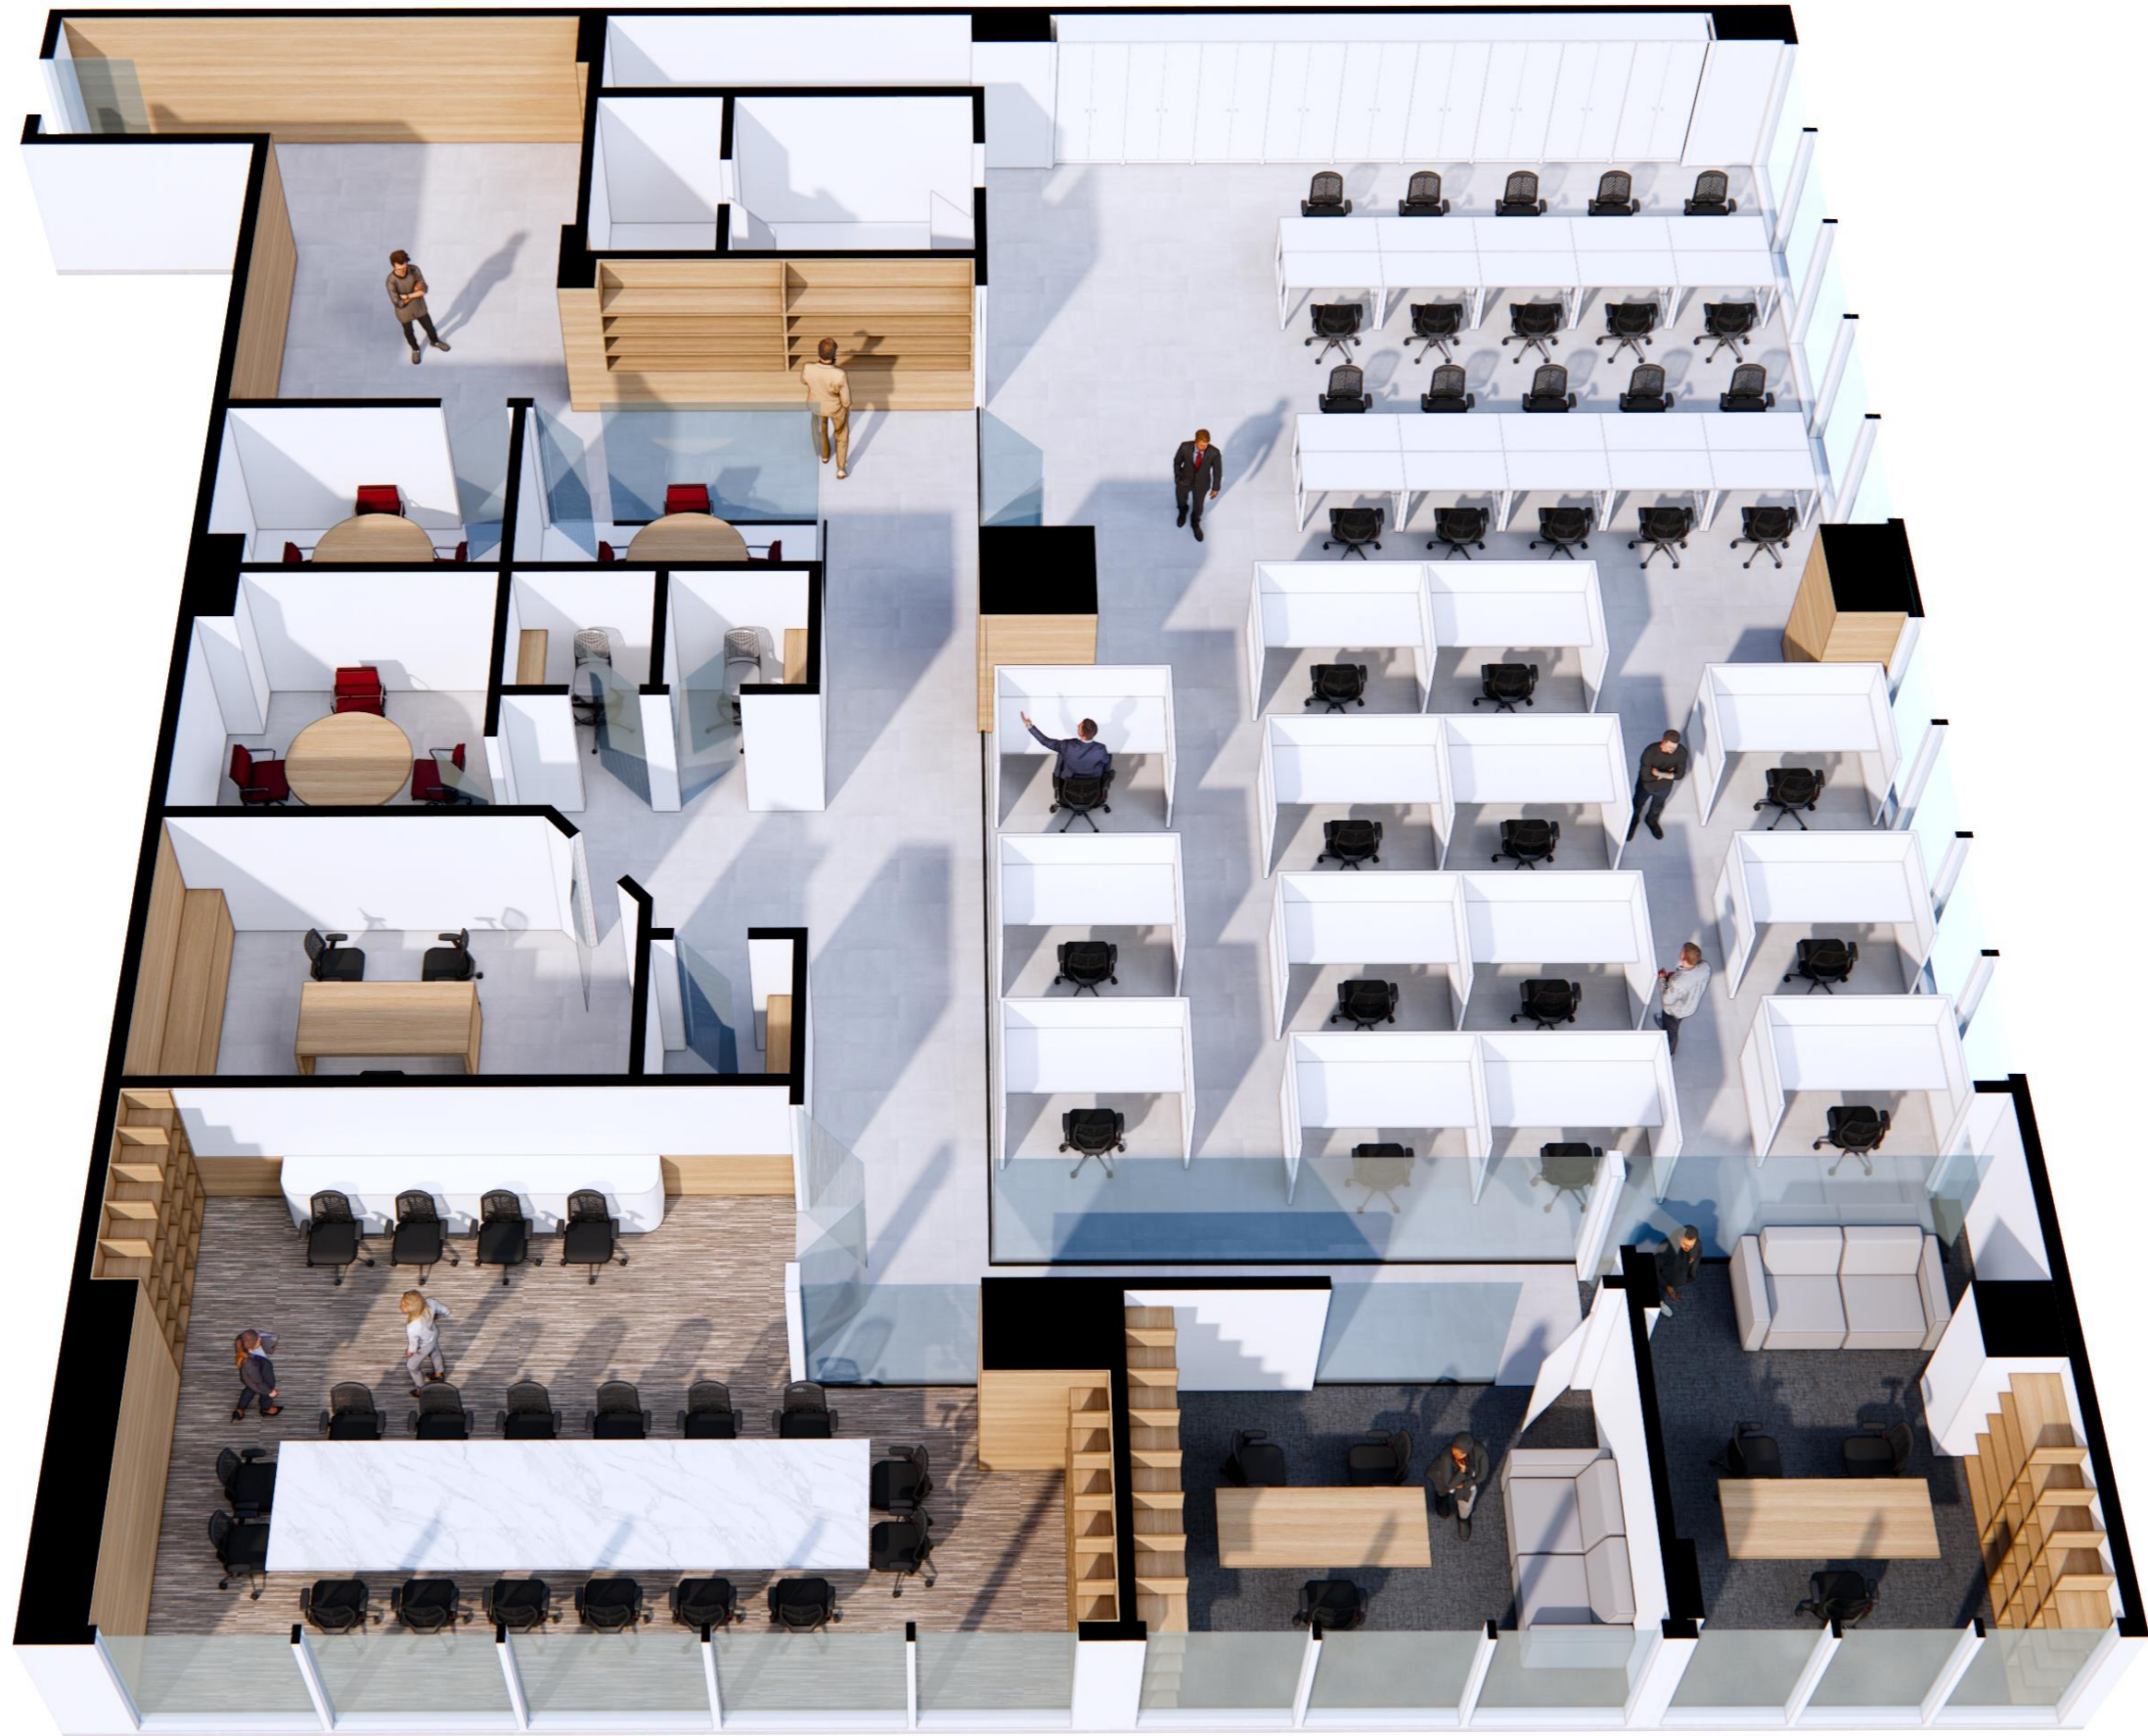

3d scheme

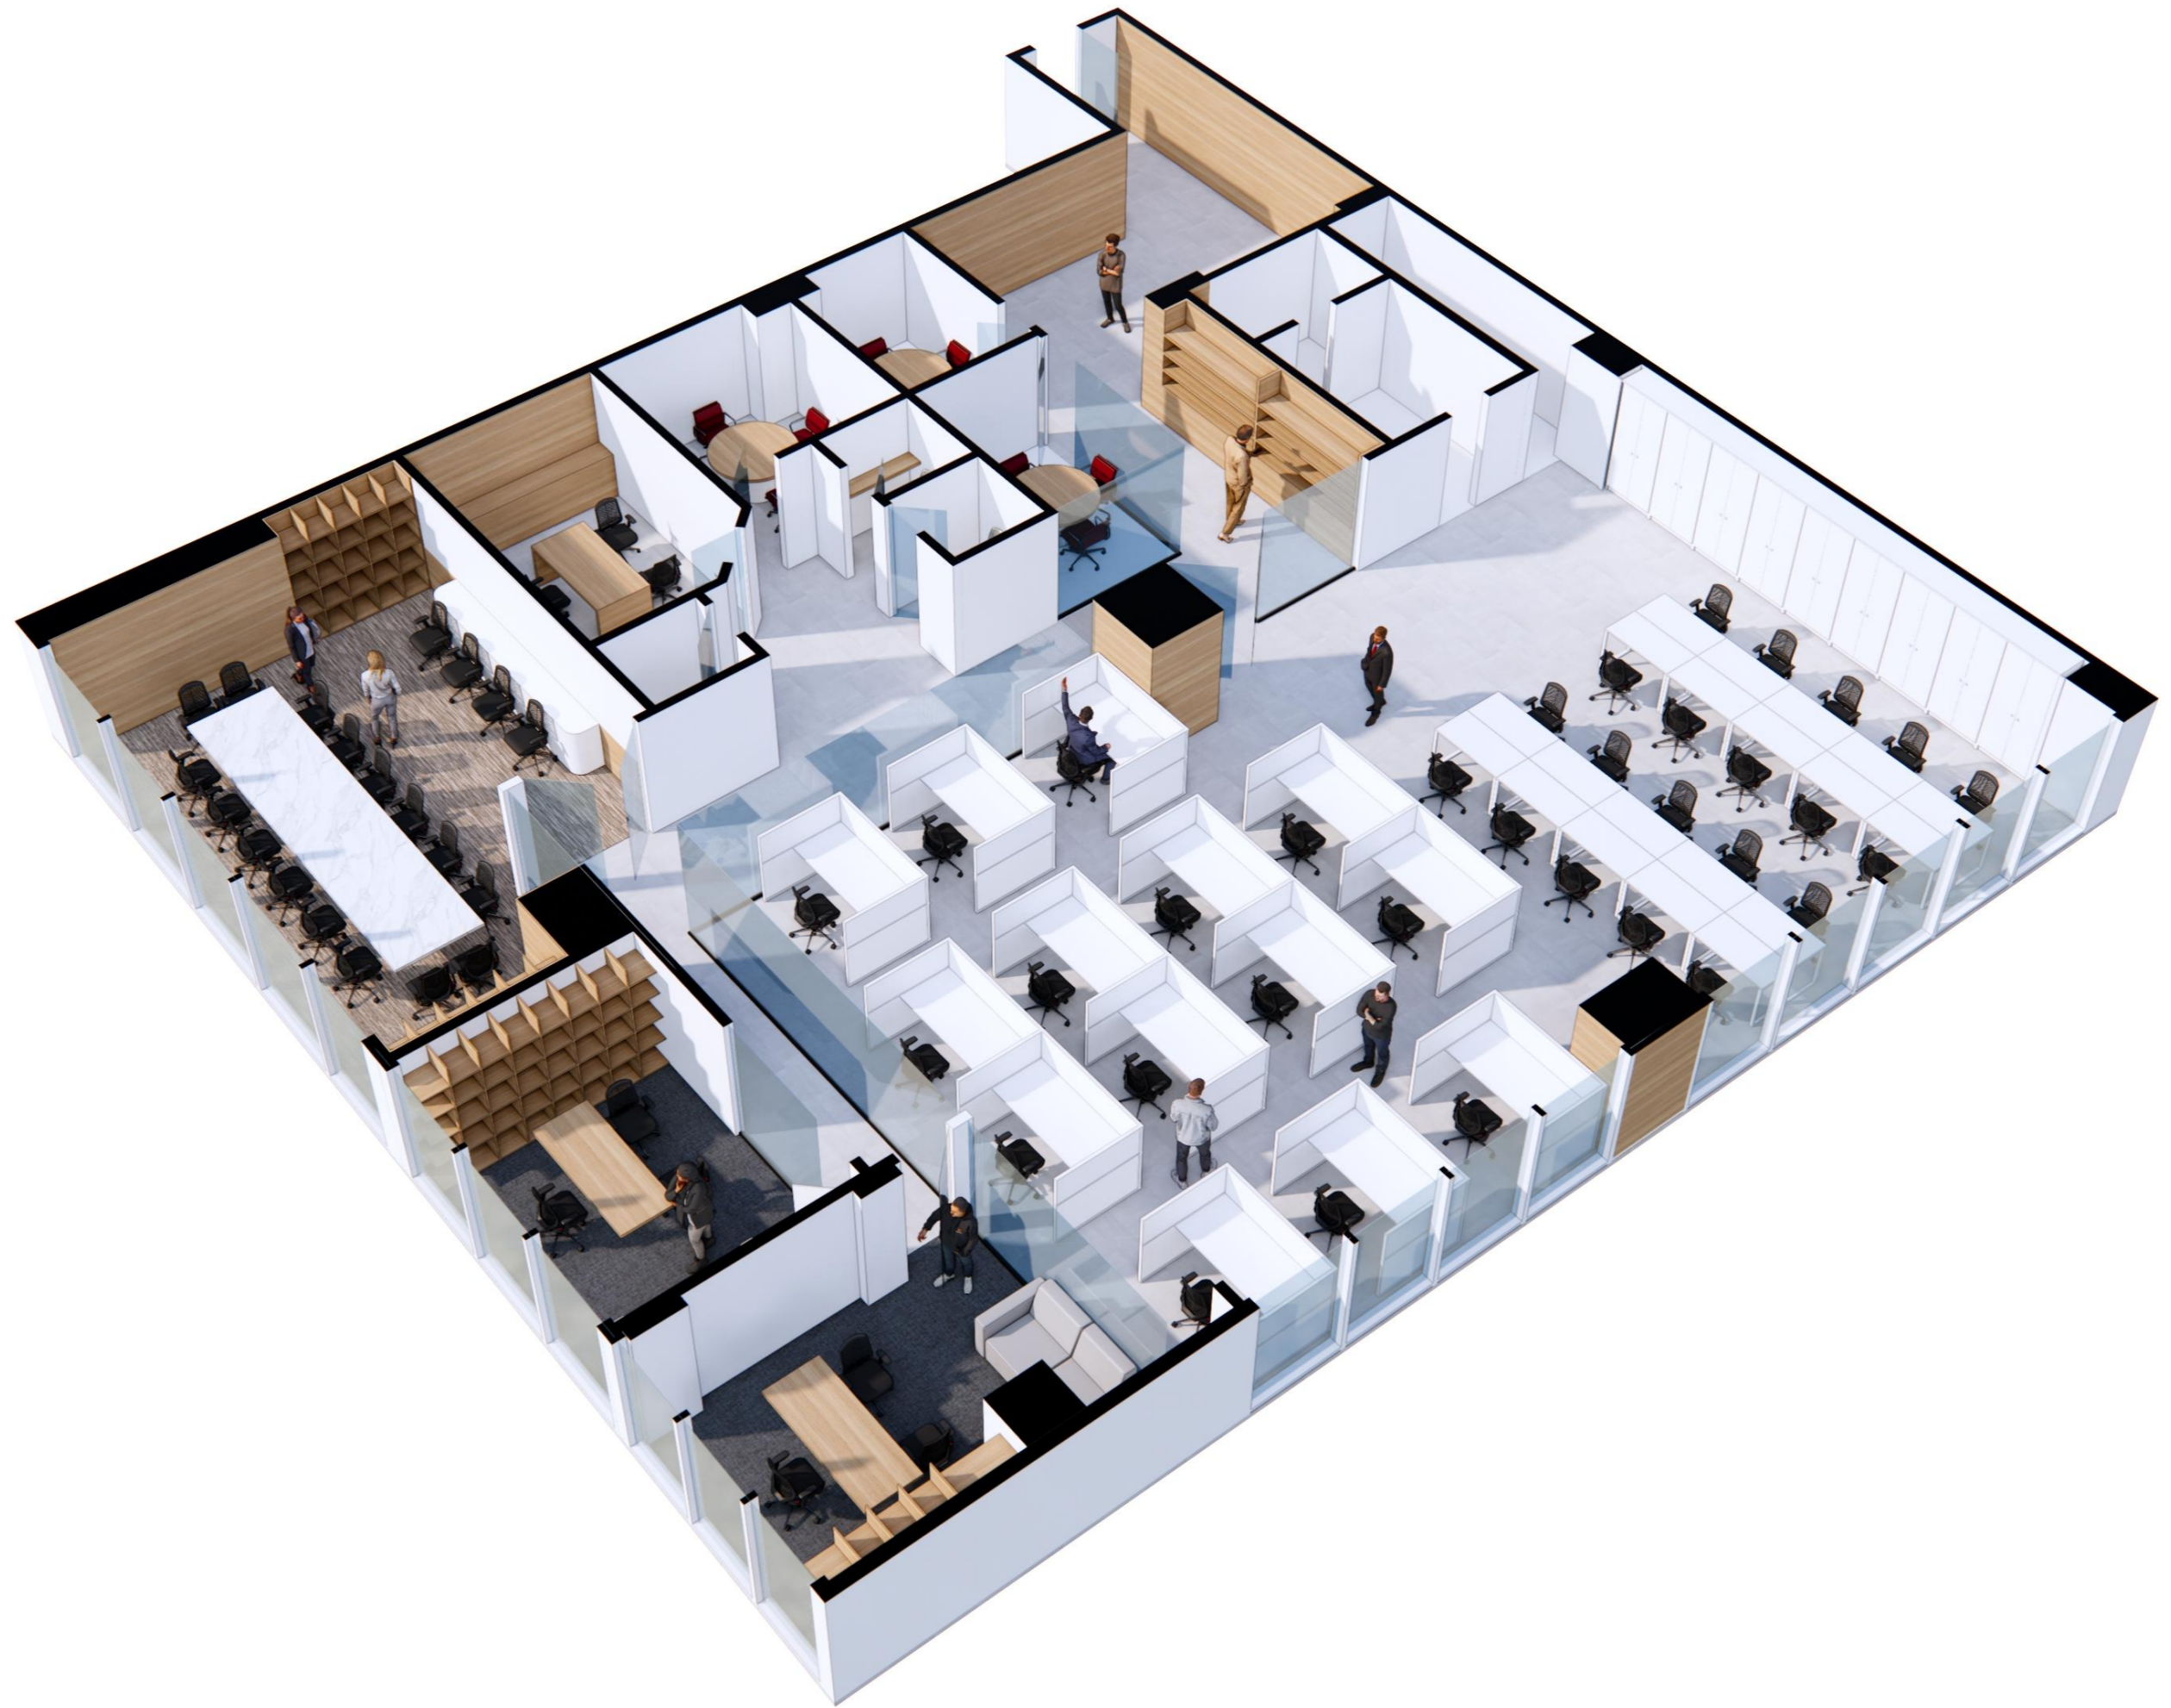

3d scheme