




Bathroom

Laundry


Furnishing plan



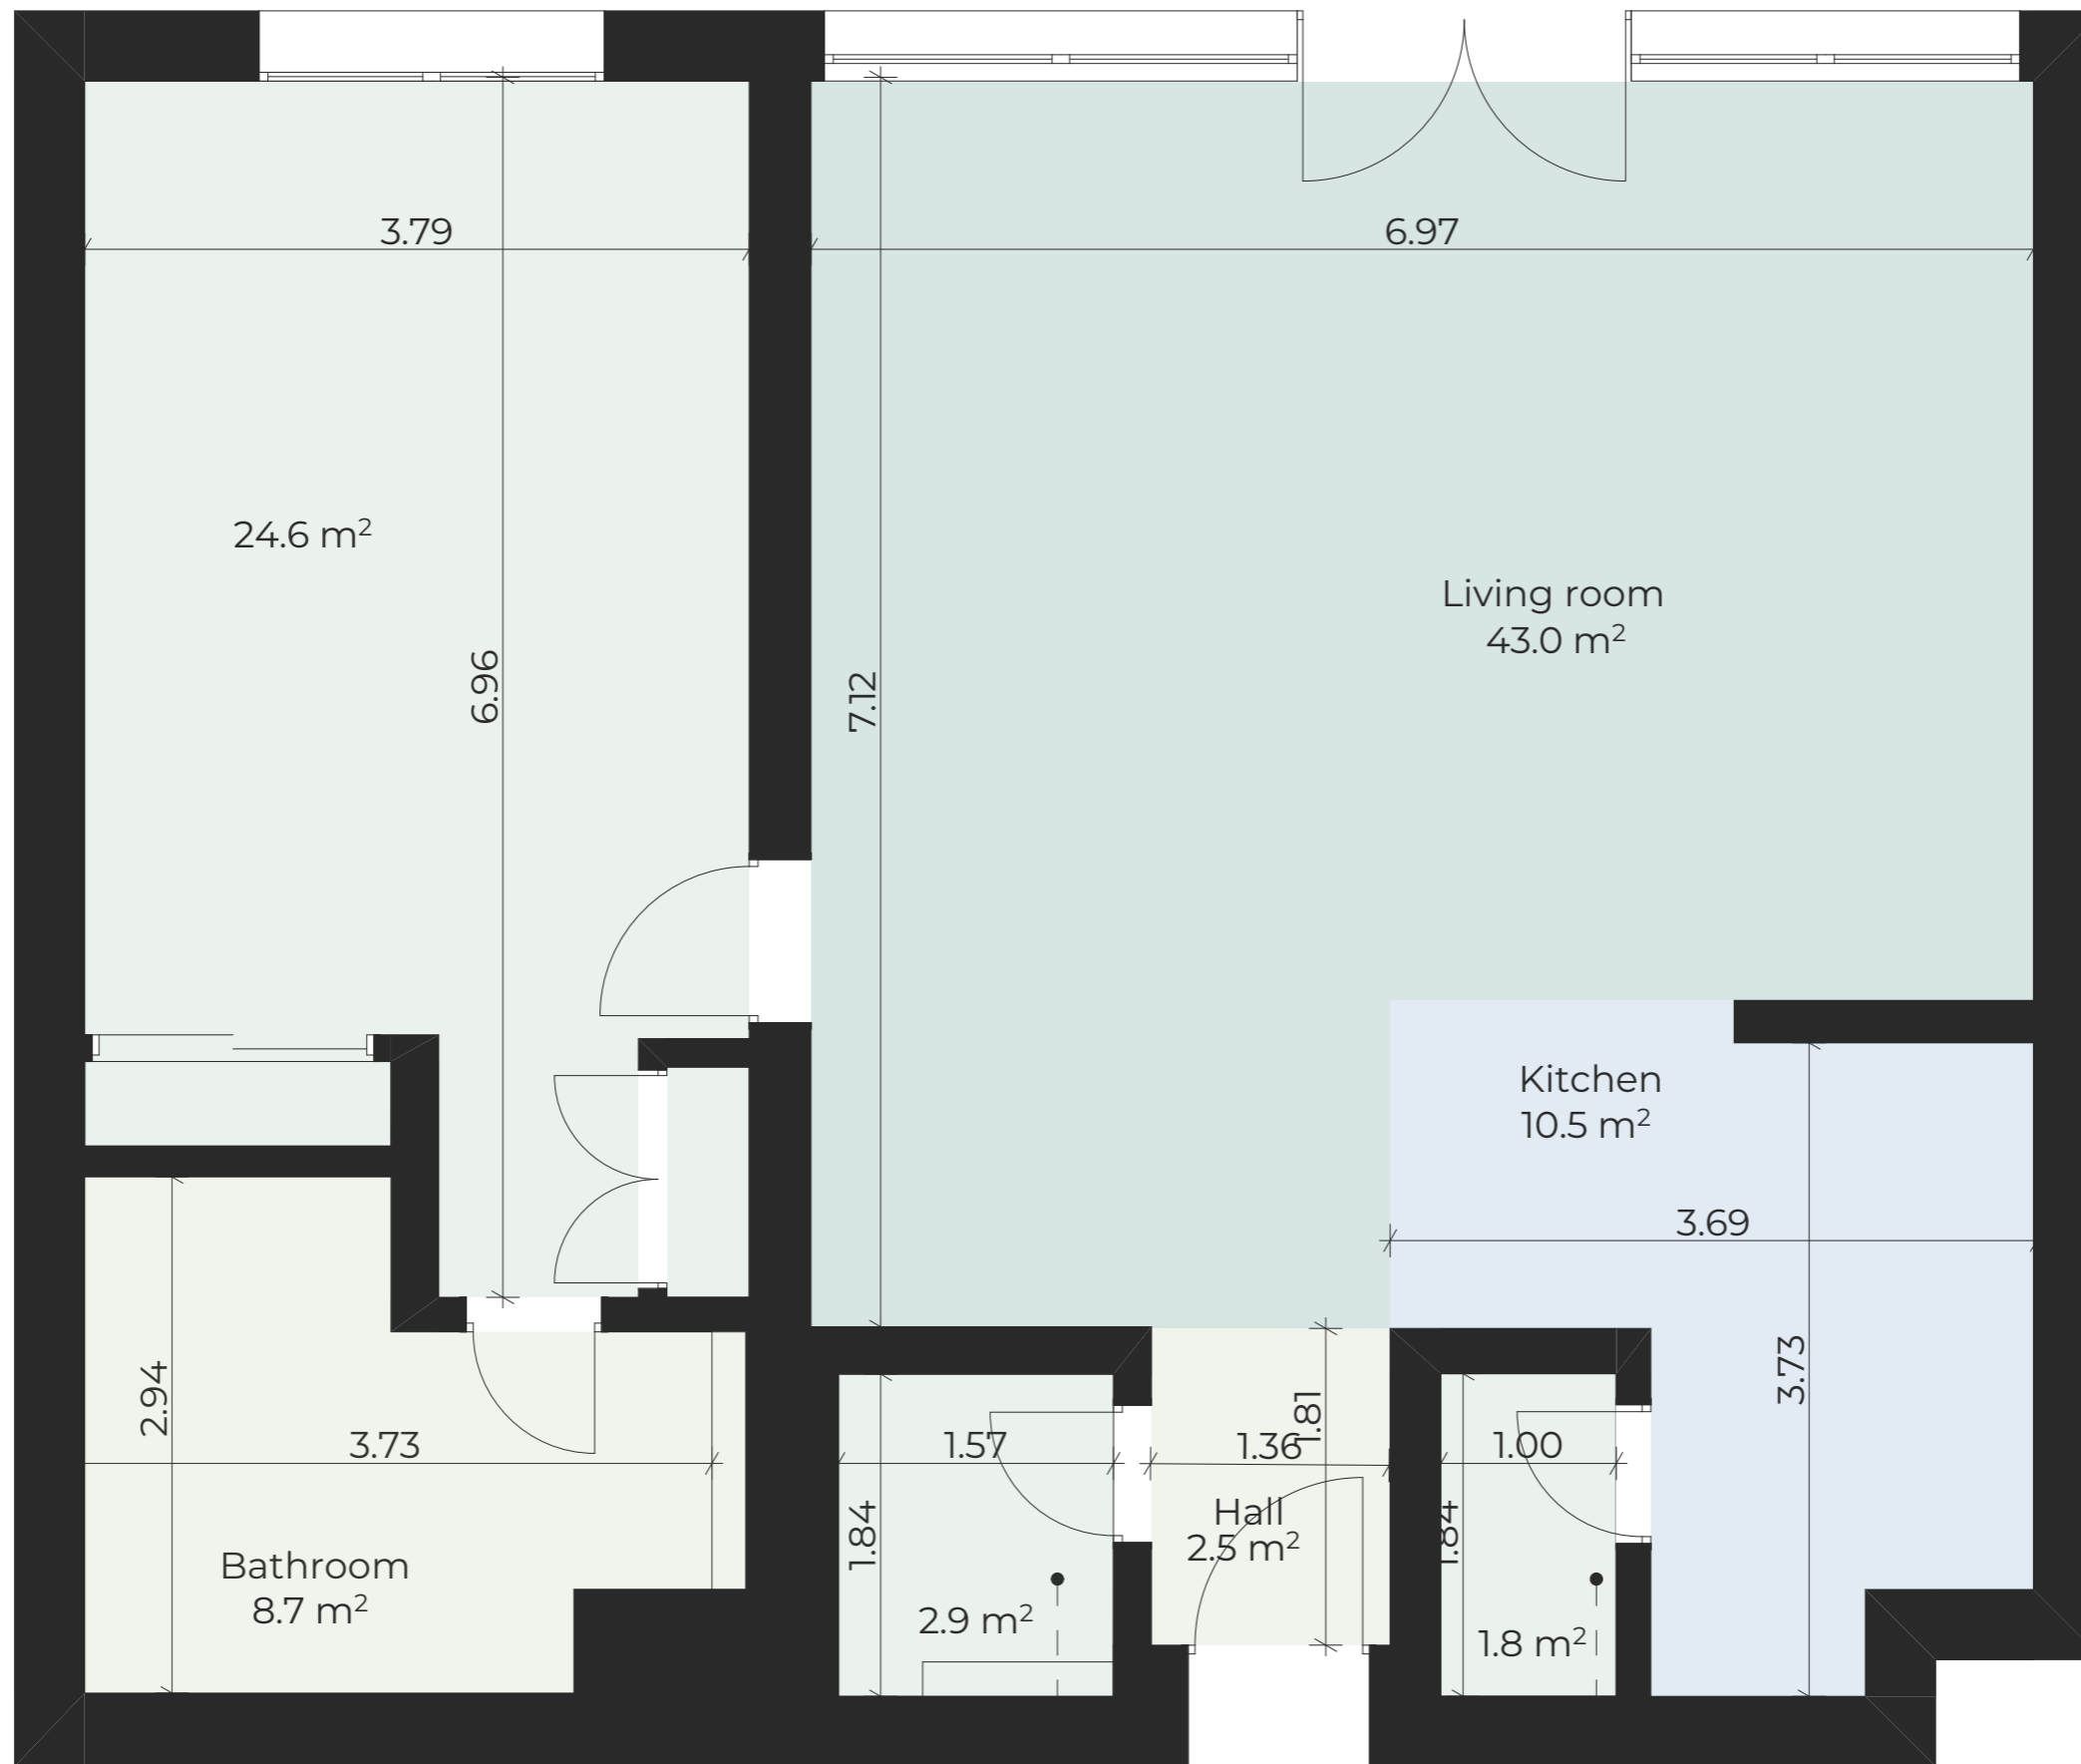

Zoning and measurment plan



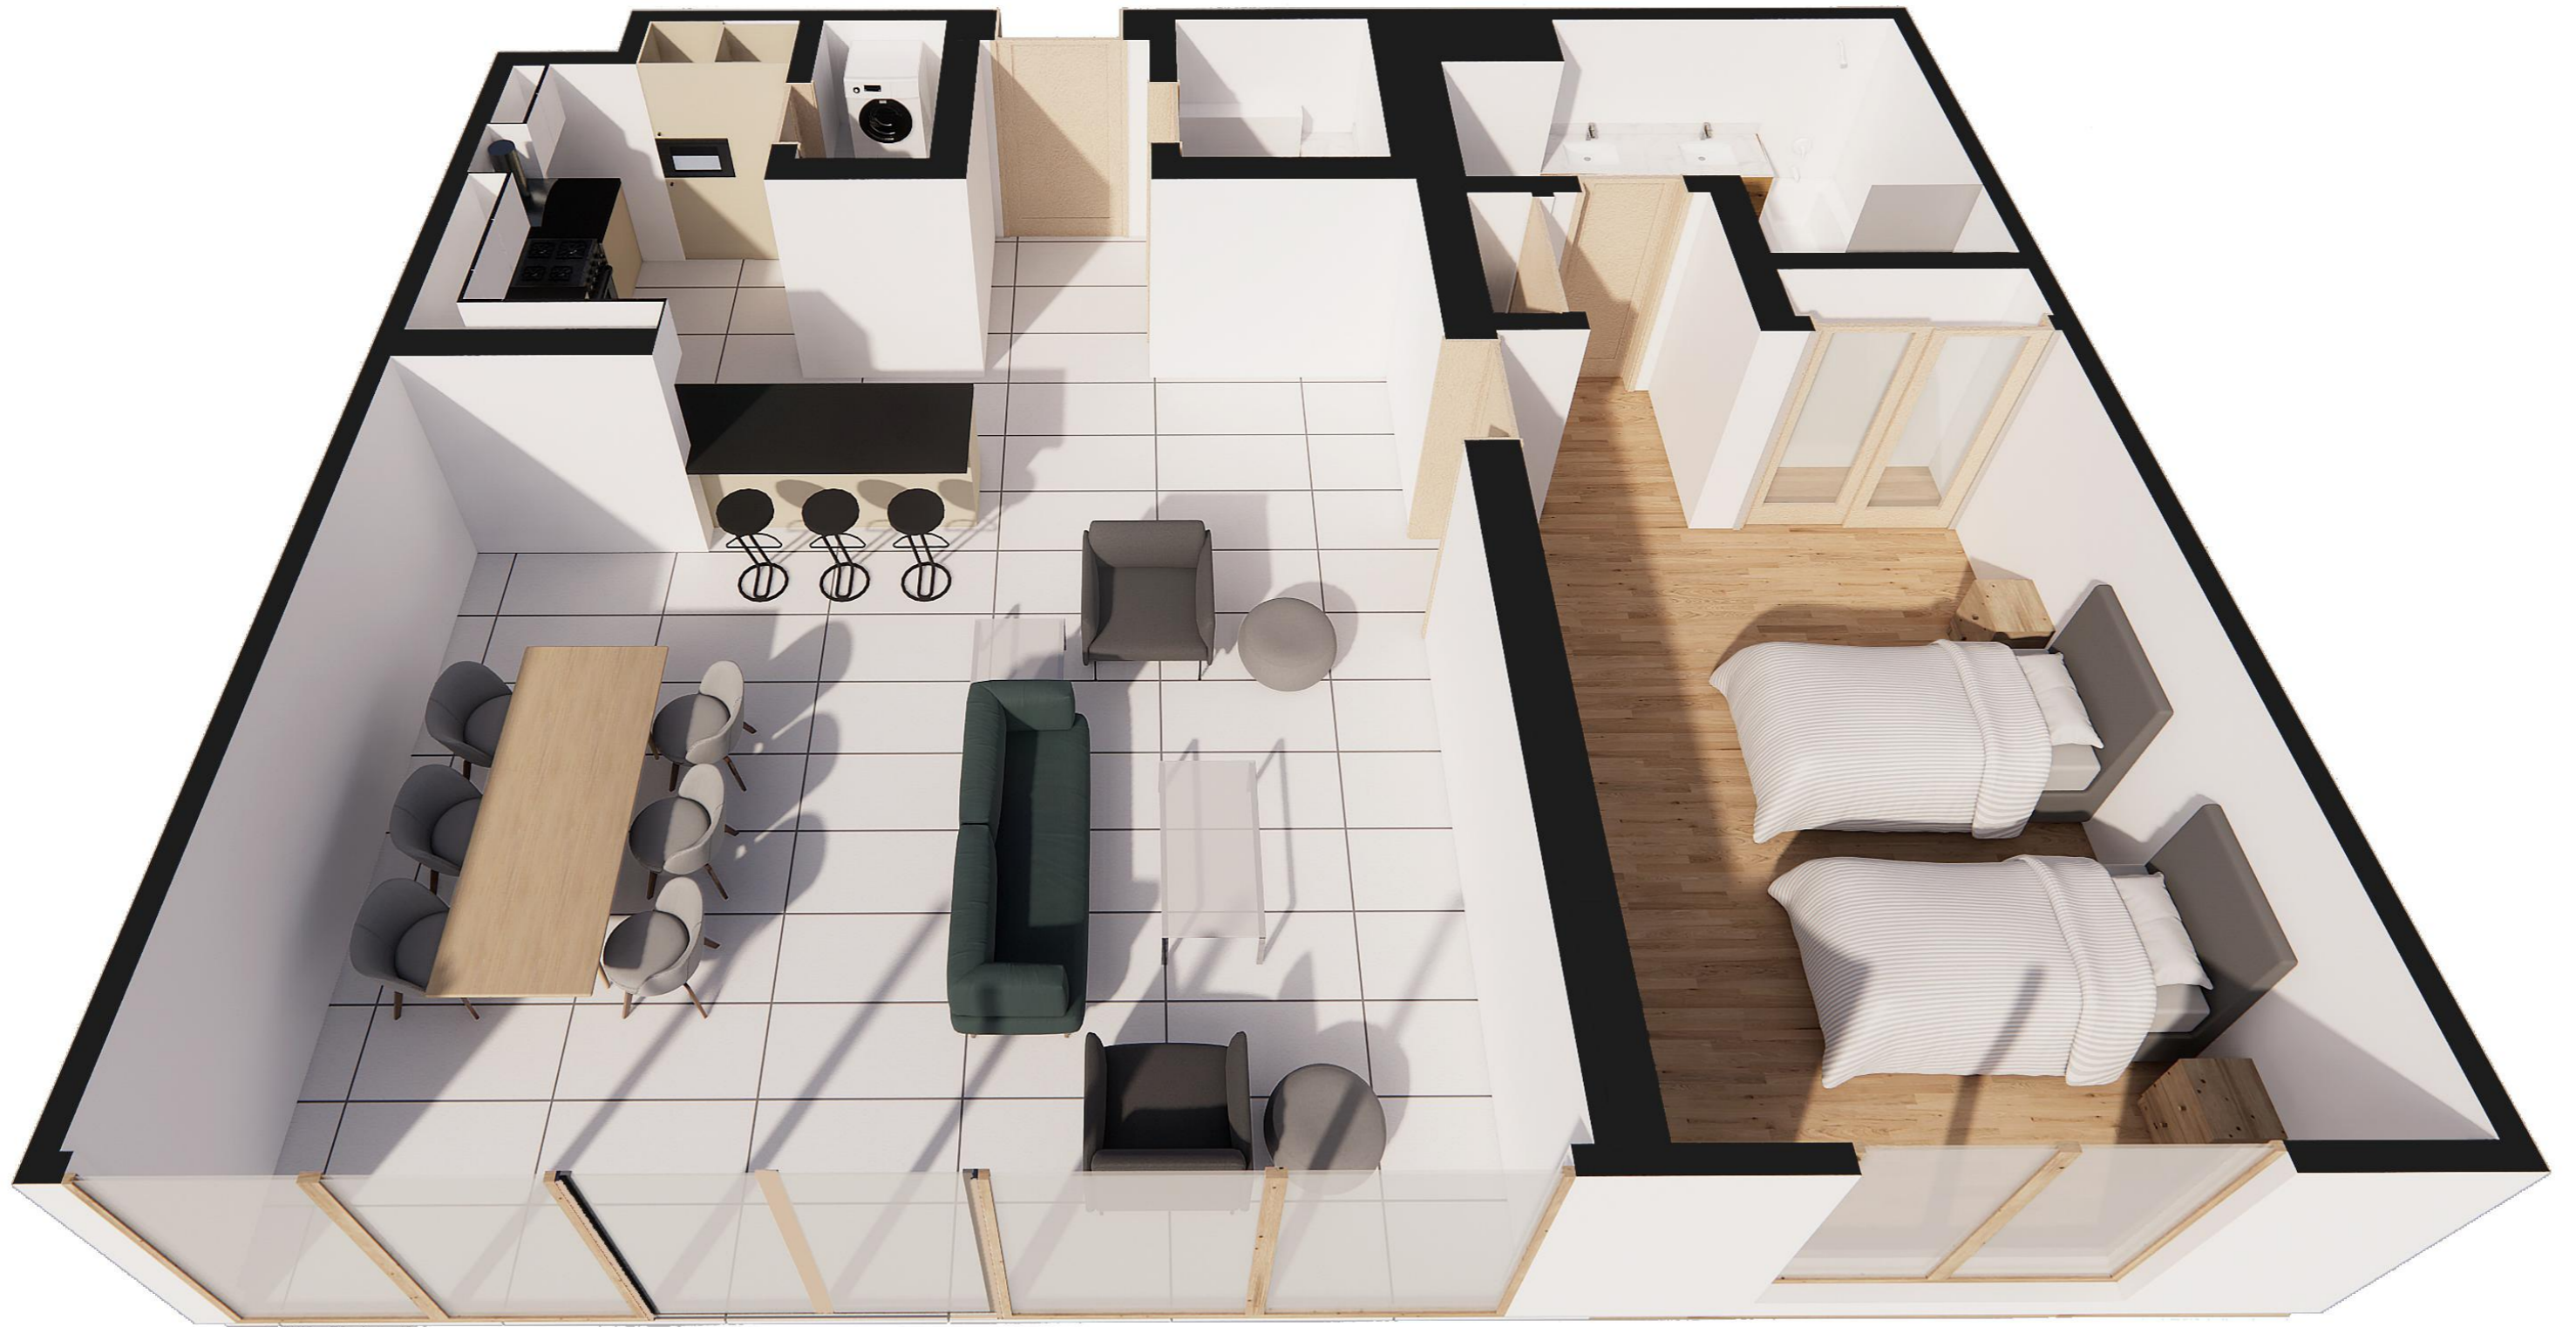

3d scheme





3d scheme